
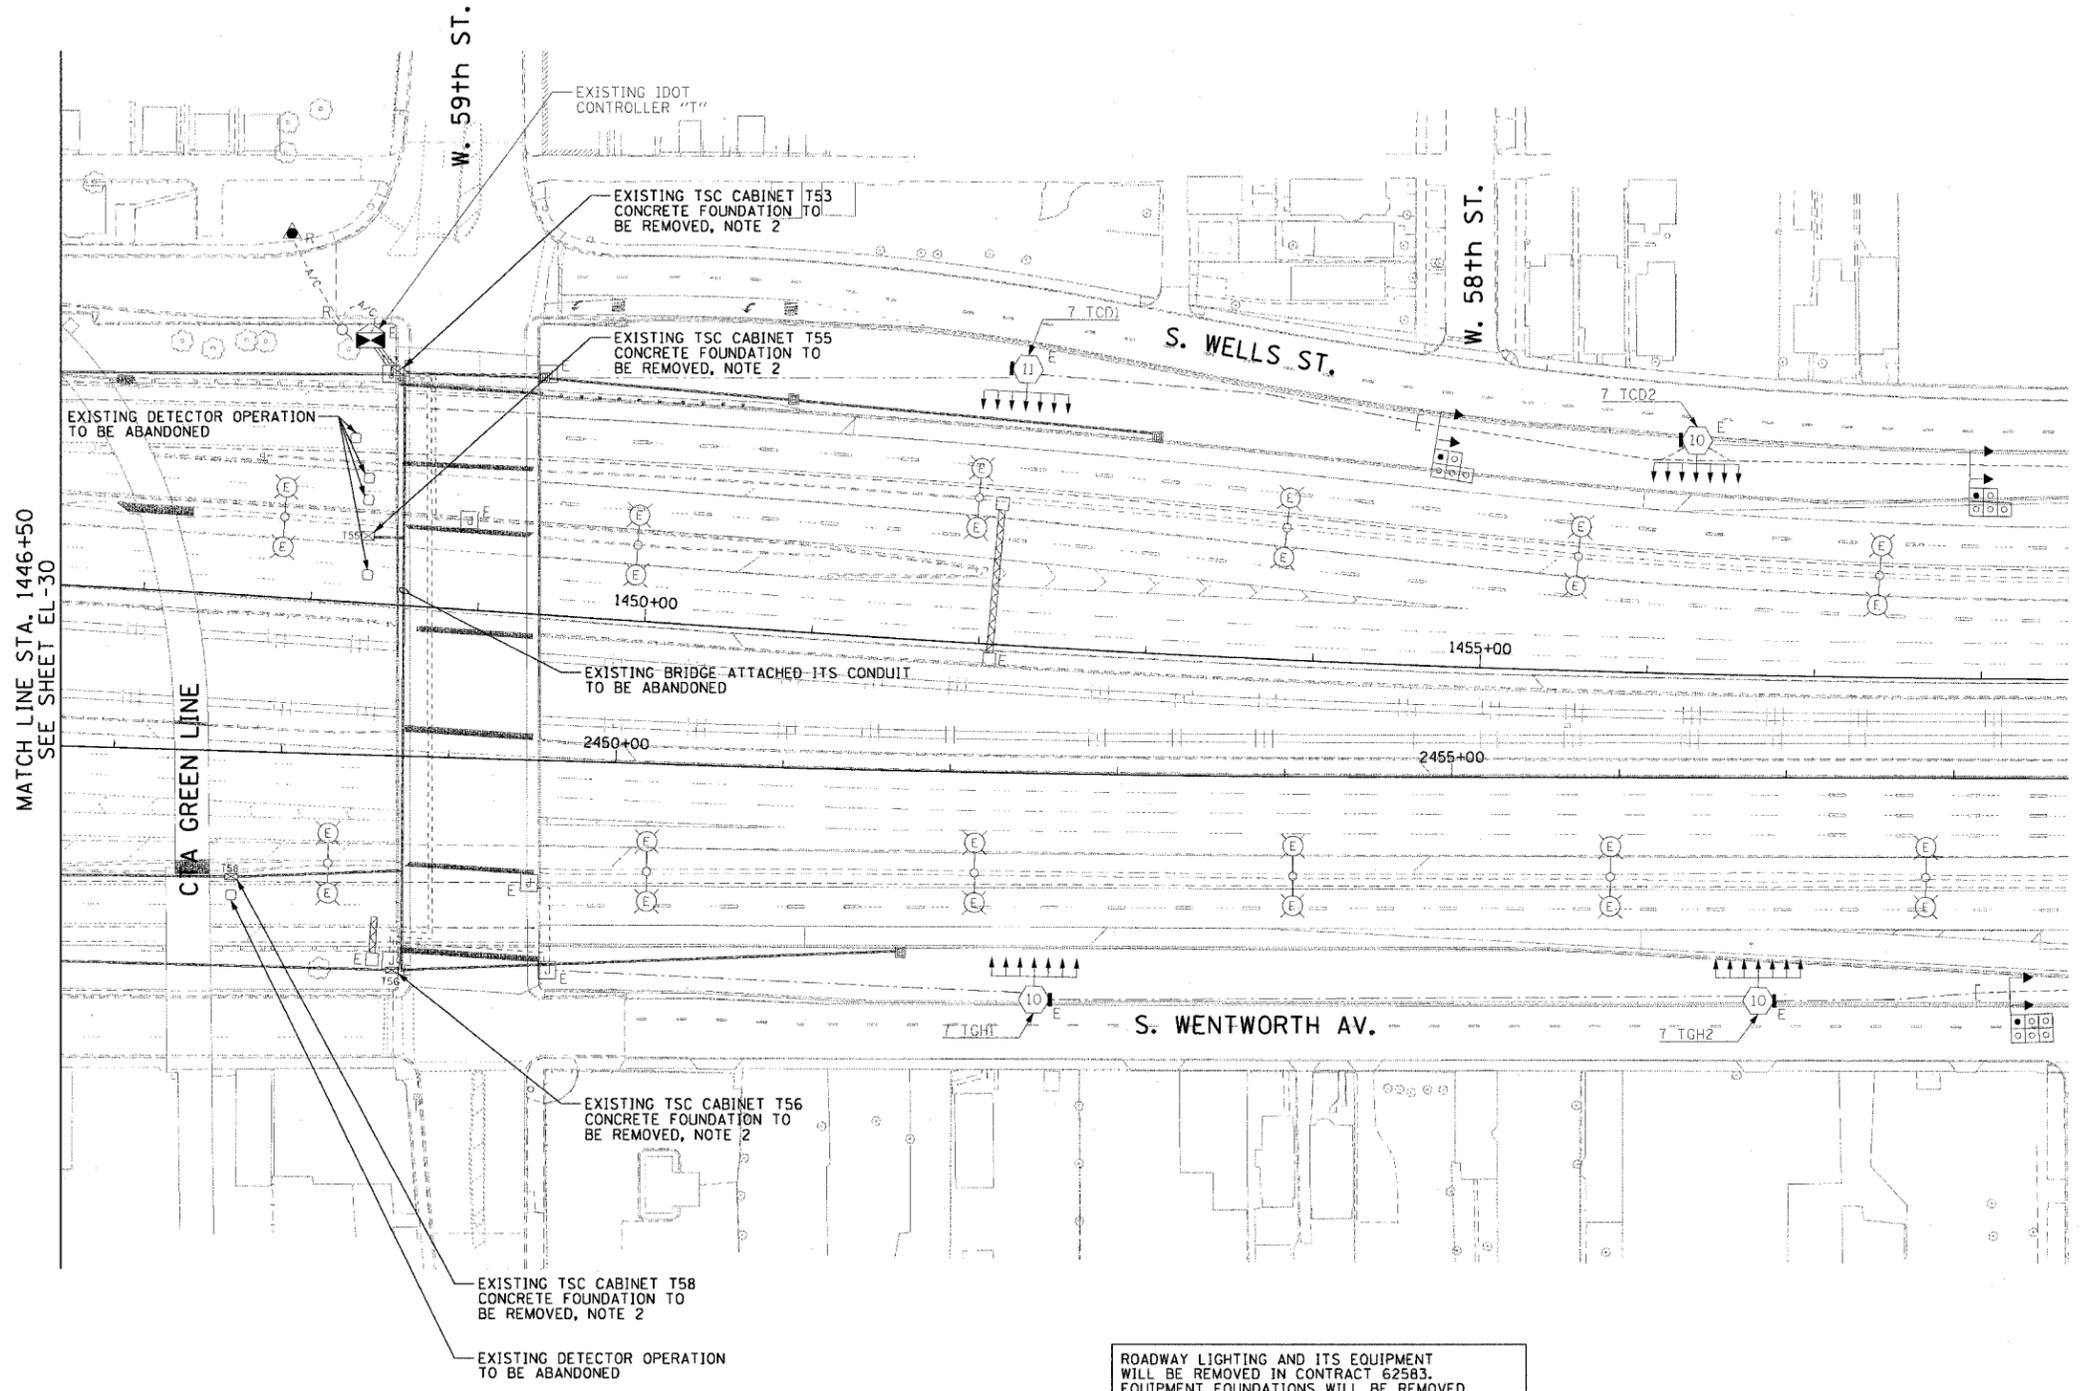


F.A.I. RTE.	SECTION	COUNTY	TOTAL SHEETS	SHEET NO.
90/94	2021-922PT.1-AC	COOK	460	204
STA. 1446+50.00		TO STA. 1458+50.00		
FED. ROAD DIST. NO. 1		ILLINOIS		FED. AID PROJECT

62693

**NOTES:**

- SEE DRAWINGS EI-100 AND EI-101 FOR ELECTRICAL SYMBOLS AND ABBREVIATIONS.
- ITS CABINET REMOVED AS PART OF IDOT CONTRACT NO. 62583.
- COORDINATE ALL WORK WITH CIVIL WORK, STRUCTURAL WORK, SUGGESTED STAGES OF CONSTRUCTION AND TRAFFIC CONTROL PLANS, AND IDOT CONTRACT NO. 62583.

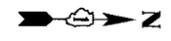

MATCH LINE STA. 1446+50  
SEE SHEET EL-30

CTA GREEN LINE

W. 59th ST.

W. 58th ST.

S. WELLS ST.

S. WENTWORTH AV.

EXISTING IDOT CONTROLLER "T1"

EXISTING TSC CABINET T53  
CONCRETE FOUNDATION TO  
BE REMOVED, NOTE 2

EXISTING TSC CABINET T55  
CONCRETE FOUNDATION TO  
BE REMOVED, NOTE 2

EXISTING DETECTOR OPERATION  
TO BE ABANDONED

EXISTING BRIDGE ATTACHED ITS CONDUIT  
TO BE ABANDONED

EXISTING TSC CABINET T56  
CONCRETE FOUNDATION TO  
BE REMOVED, NOTE 2

EXISTING TSC CABINET T58  
CONCRETE FOUNDATION TO  
BE REMOVED, NOTE 2

EXISTING DETECTOR OPERATION  
TO BE ABANDONED

ROADWAY LIGHTING AND ITS EQUIPMENT  
WILL BE REMOVED IN CONTRACT 62583.  
EQUIPMENT FOUNDATIONS WILL BE REMOVED  
IN CONTRACT 62693.



EL-31



REVISIONS	
NAME	DATE

ILLINOIS DEPARTMENT OF TRANSPORTATION  
F.A.I. 90/94 (DAN RYAN EXPRESSWAY)  
63rd ST TO 59th ST (FRONTAGE ROAD & RAMPS)

**ELECTRICAL EXISTING CONDITIONS  
AND DEMOLITION PLANS**

SCALE: 1"=50'  
DATE: October 29, 2004

DRAWN BY: CJM  
CHECKED BY: WDS

10/29/2004 02:25:40 PM